

OLIVERS TOWN



TO LET

Kentish Town Road, Kentish Town NW5

£400PW
£1PCM



BEDROOMS

2



RECEPTION

1



BATHROOMS

2



GARDEN
ROOF TERRACE


OLIVERS TOWN



A modern and centrally located two bedroom, two bathroom apartment located in the heart of Kentish Town. Set on the top floor of this period property, the accommodation comprises spacious reception room, contemporary open plan kitchen, two double bedrooms, two bathrooms (one en-suite) and a private terrace. Further benefits include ample storage and wooden flooring throughout. Ideally placed for access to the transport facilities at Kentish Town (mainline/underground station and Kentish Town West Overground) and the eclectic mix of bookshops, cafes, supermarkets, health food and many other independent shops on the ever bustling High Street. Camden Town and the open spaces of Parliament Hill Fields are also close to hand.

REF. 172

OLIVERS TOWN

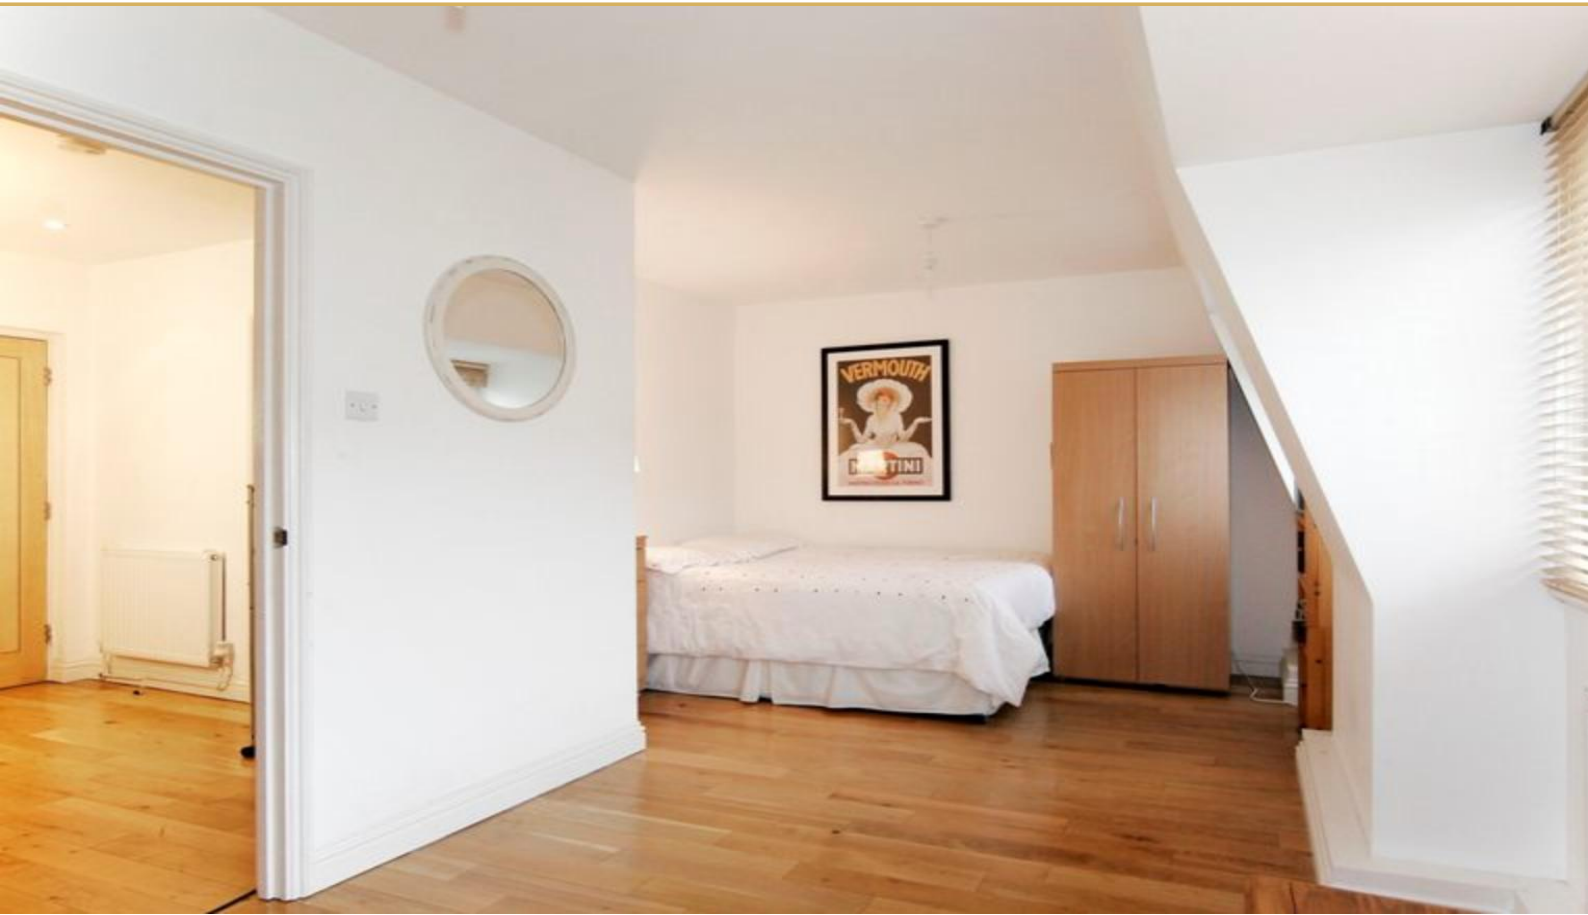


OLIVERS TOWN



OLIVERS TOWN

KENTISH TOWN ROAD

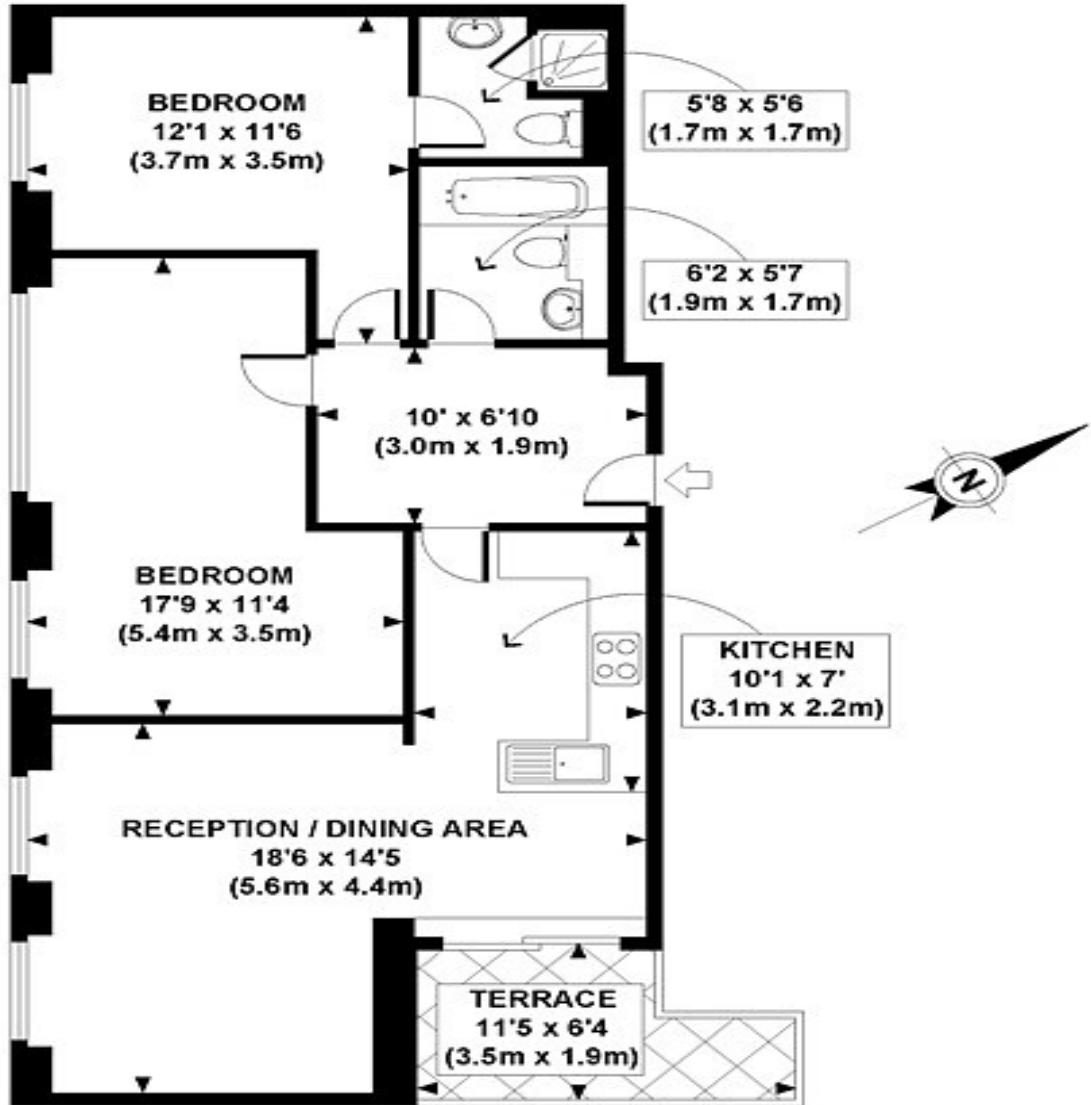

**THIRD FLOOR
GROSS INTERNAL
FLOOR AREA 723 SQ FT**

APPROX. GROSS INTERNAL FLOOR AREA 723 SQ FT / 67 SQ M
Floorplans are for identification and guideline purposes only, not to scale.
Compliant with RICS code of measuring practice.
Floorplans supplied by www.onlyfloorplans.com
© OLIVERS

OLIVERS TOWN



